


FLOOR LAYOUT PLAN

SCALE @ A3: 1:100

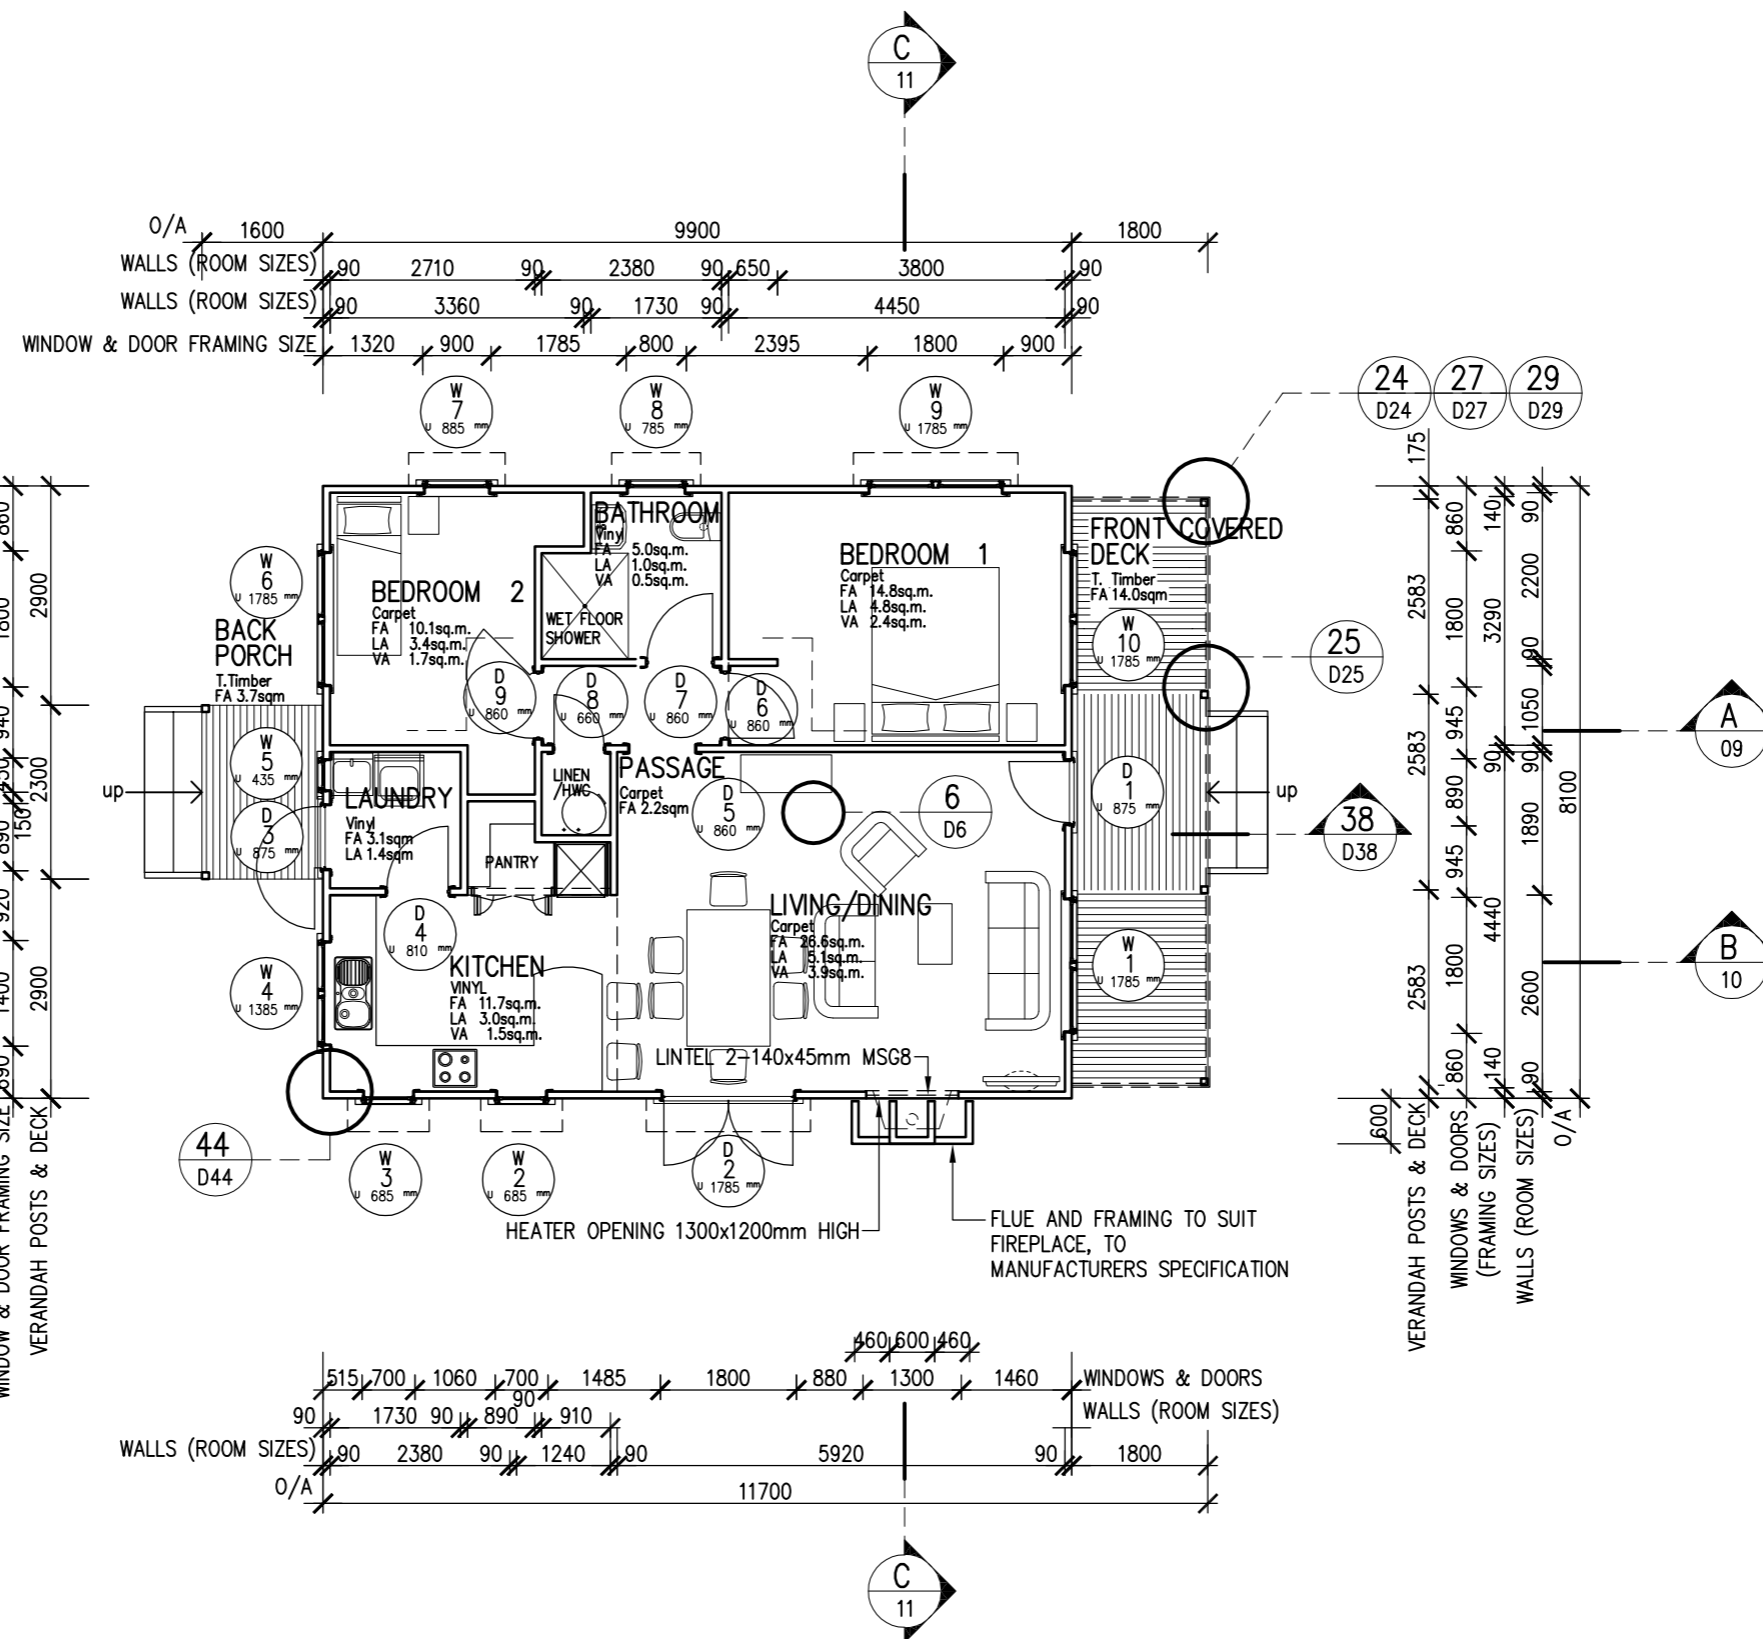

AREAS CALCULATIONS:

TOTAL COVERAGE:	97.8 m ²
SITE AREA:	0.0 m ²
COVERAGE PERCENTAGE:	0.0 %
DWELLING AREA:*	80.1 m ²
GARAGE / OTHER AREA:	0.0 m ²
TOTAL BUILDING AREA:**	80.1 m ²
COVERED TERRACE AREA:	17.7 m ²
OPEN DECK AREA:	0.0 m ²

* EXCLUDES GARAGE / OTHER AREAS.
 ** INCLUDES ATTACHED GARAGE AREA BUT EXCLUDES COVERED TERRACE AREA.

ALL DIMENSIONS & LEVELS ARE TO BE VERIFIED ON SITE BY CONTRACTOR AND/OR SUBCONTRACTORS BEFORE COMMENCING WORK AND/OR SHOP DWG'S. SHOP DRAWINGS MUST BE SUBMITTED TO OUR OFFICE FOR COMMENT PRIOR TO MANUFACTURE. FIGURED DIMENSIONS ARE TO BE FOLLOWED IN PREFERENCE TO SCALING. DISCREPANCIES BETWEEN DWG'S & SPECIFICATION TO BE POINTED OUT PRIOR TO COMMENCING WORK. COPYRIGHT RESERVED. MOSS HOLDINGS LTD'S DESIGNS, CALCULATIONS, CAD FILES, DRAWINGS & DOCUMENTS ARE SUBJECT TO COPYRIGHT. ANY ATTEMPT OR ACTUAL USE, ALTERATION, REPRODUCTION, WHOLLY OR IN PART, WITHOUT PRIOR WRITTEN CONSENT WILL RESULT IN COURT PROCEEDINGS.
 © MOSS HOLDINGS LIMITED
 REF. A3-LANDSCAPE-HORIZ. BORDER

NO.	REVISION:	DATE:	X-REF'D DWG FILE NAMES:	NOTES:
A	Pricing Issue	31.10.11		
B	Building Consent Issue	31.10.12		

HAVE YOU CHECKED THAT YOU ARE WORKING FROM THE LATEST REVISION OF THIS DRAWING? IF IN DOUBT, ASK



MOSS BROTHERS
 RESIDENTIAL LIMITED
 CHARACTER HOME DESIGN AND BUILD SPECIALISTS
 Street Address: 291s High Street, Solway, Masterton
 Postal Address: PO Box 38, Masterton 5840
 Telephone: +64 (0)6 370 2038
 Facsimile: +64 (0)6 377 1334
 E-Mail: julian@moss-brothers.co.nz
 http://www.moss-brothers.co.nz

Project	PROPOSED RELOCATABLE COTTAGE 291s HIGH ST. MASTERTON FOR: MOSS BROS LTD
Drawing	PROPOSED FLOOR LAYOUT PLAN

KEY	NAME	DATE
Designed	JRM	10-06-2011
Drawn	RGB	28-07-2011
Checked		
Approved		

Scale @ A1	1: 50	Scale @ A3	1: 100
ENumber	P1134-1		
Project No.	Dwg No.	Rev.No.	
M1134 -03		-B	